



NOTES:

Date	Rev.	Revision Description

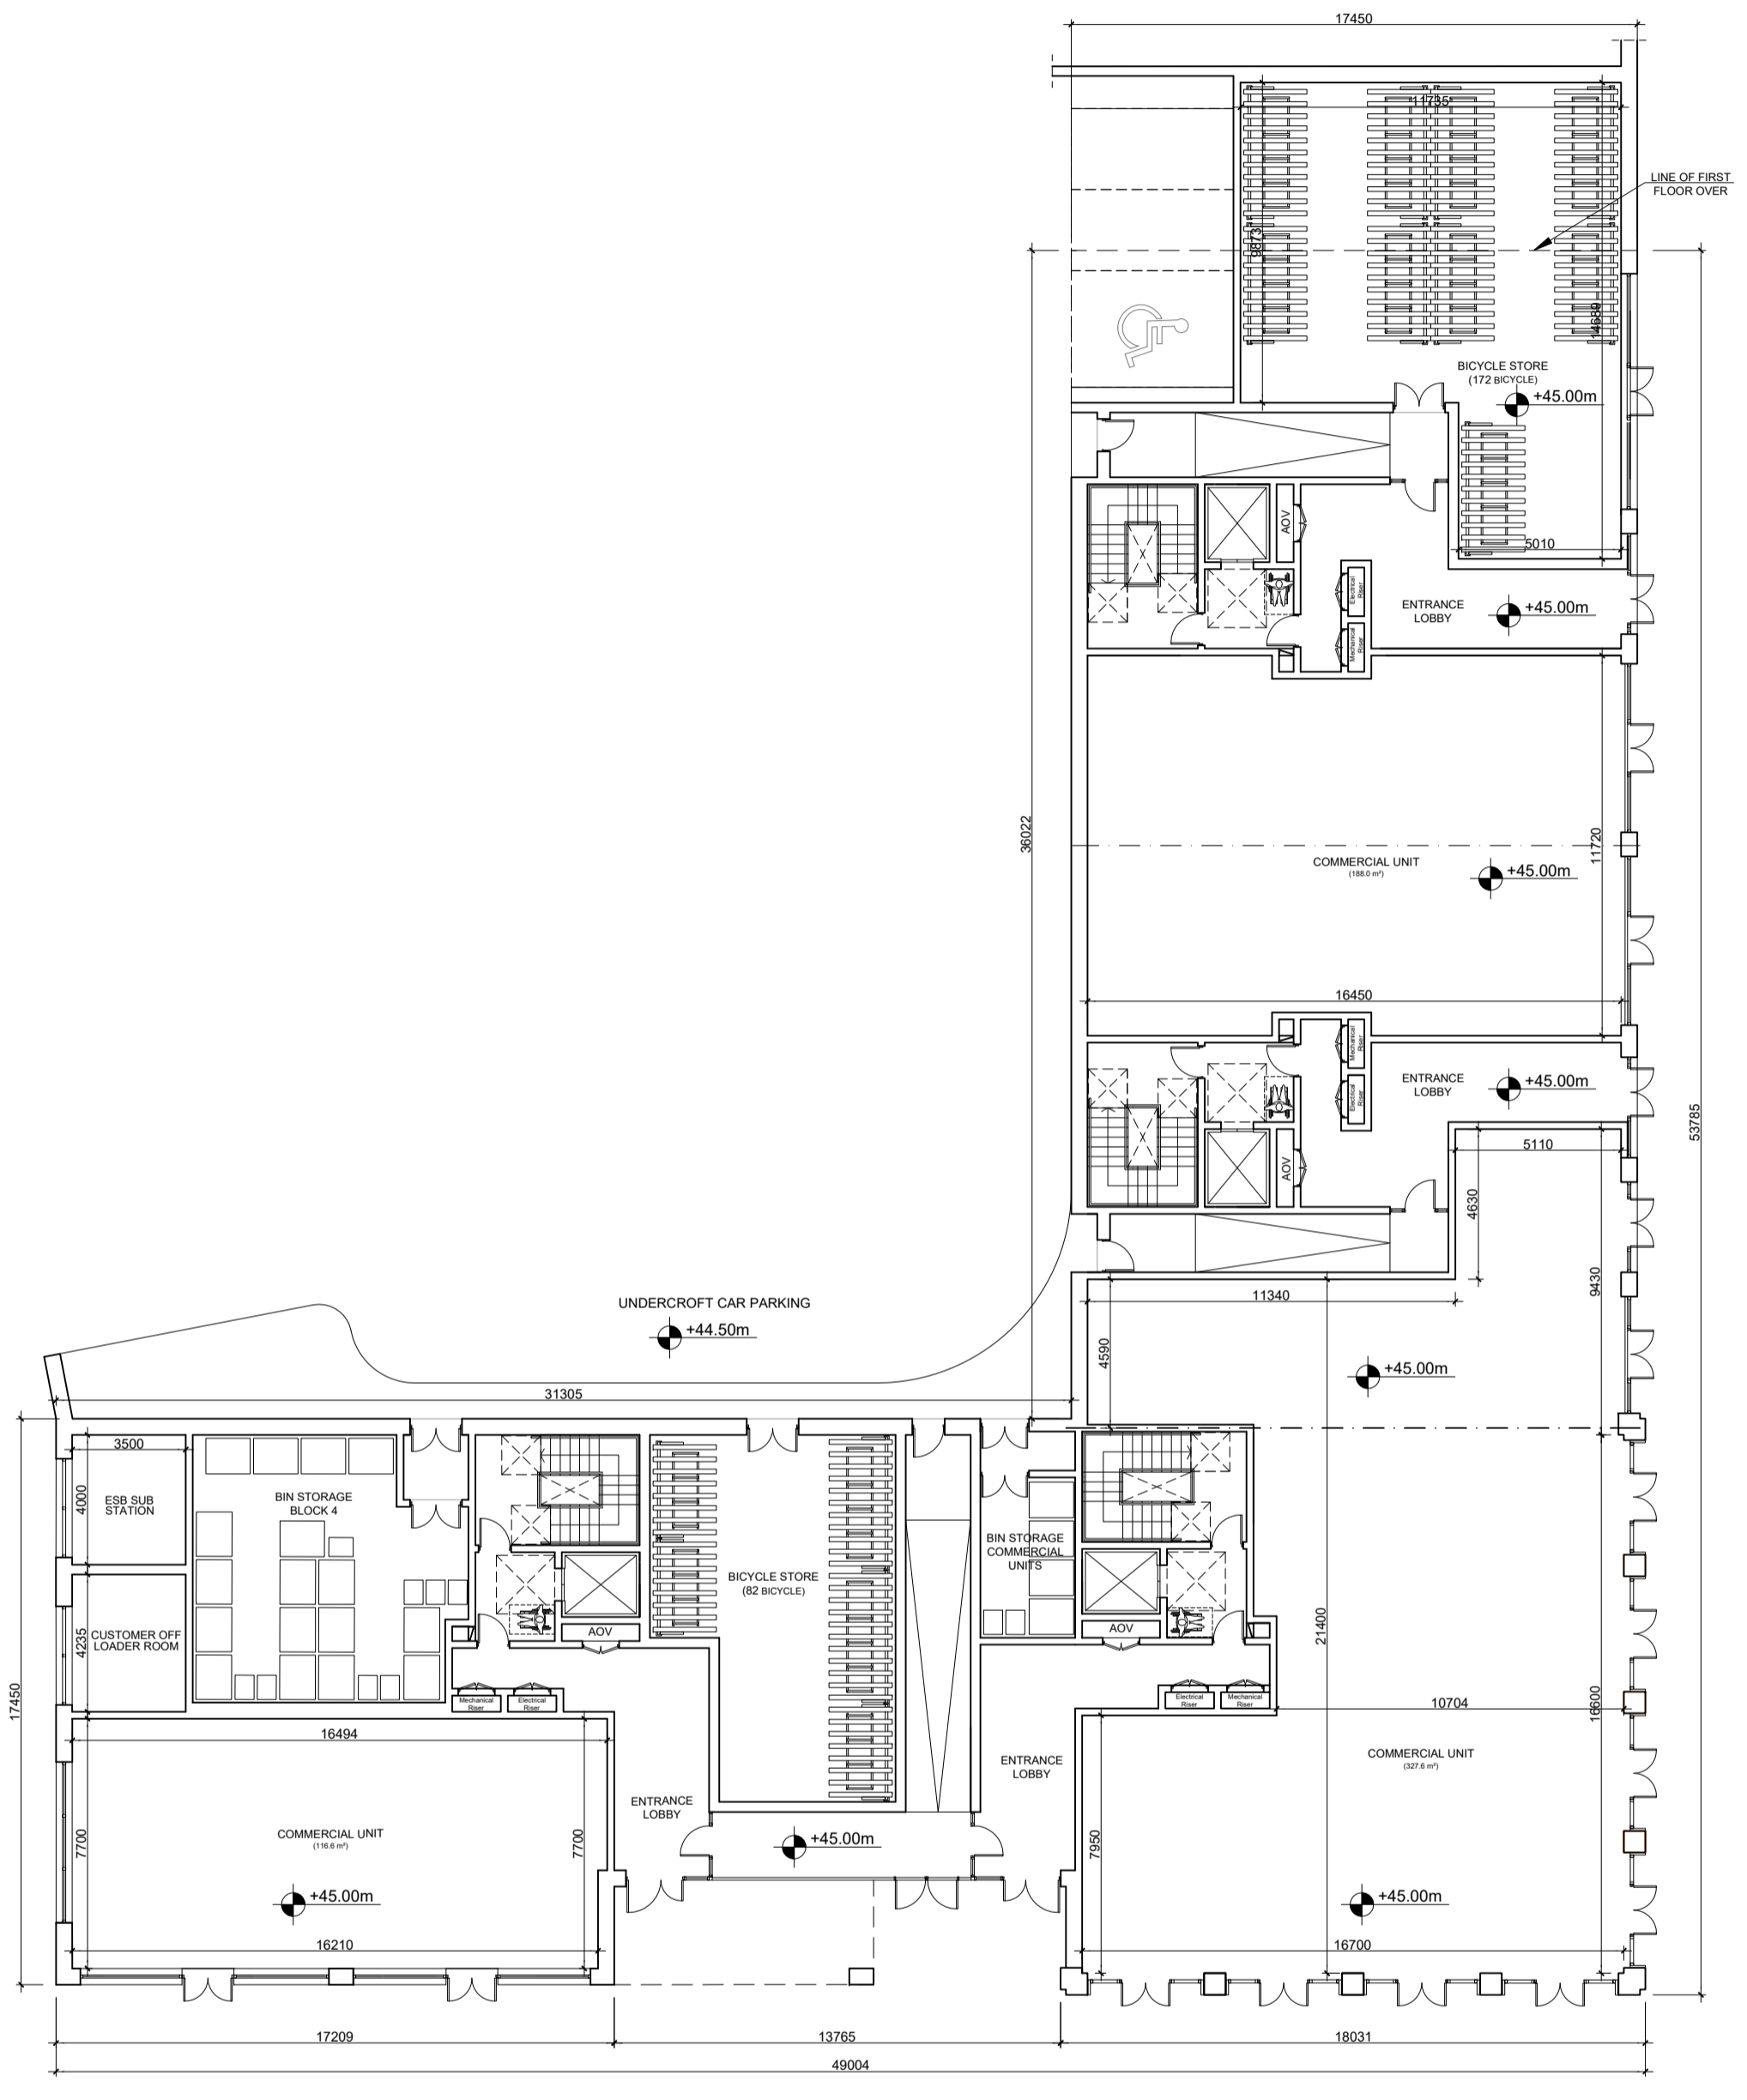


GROUND FLOOR PLAN

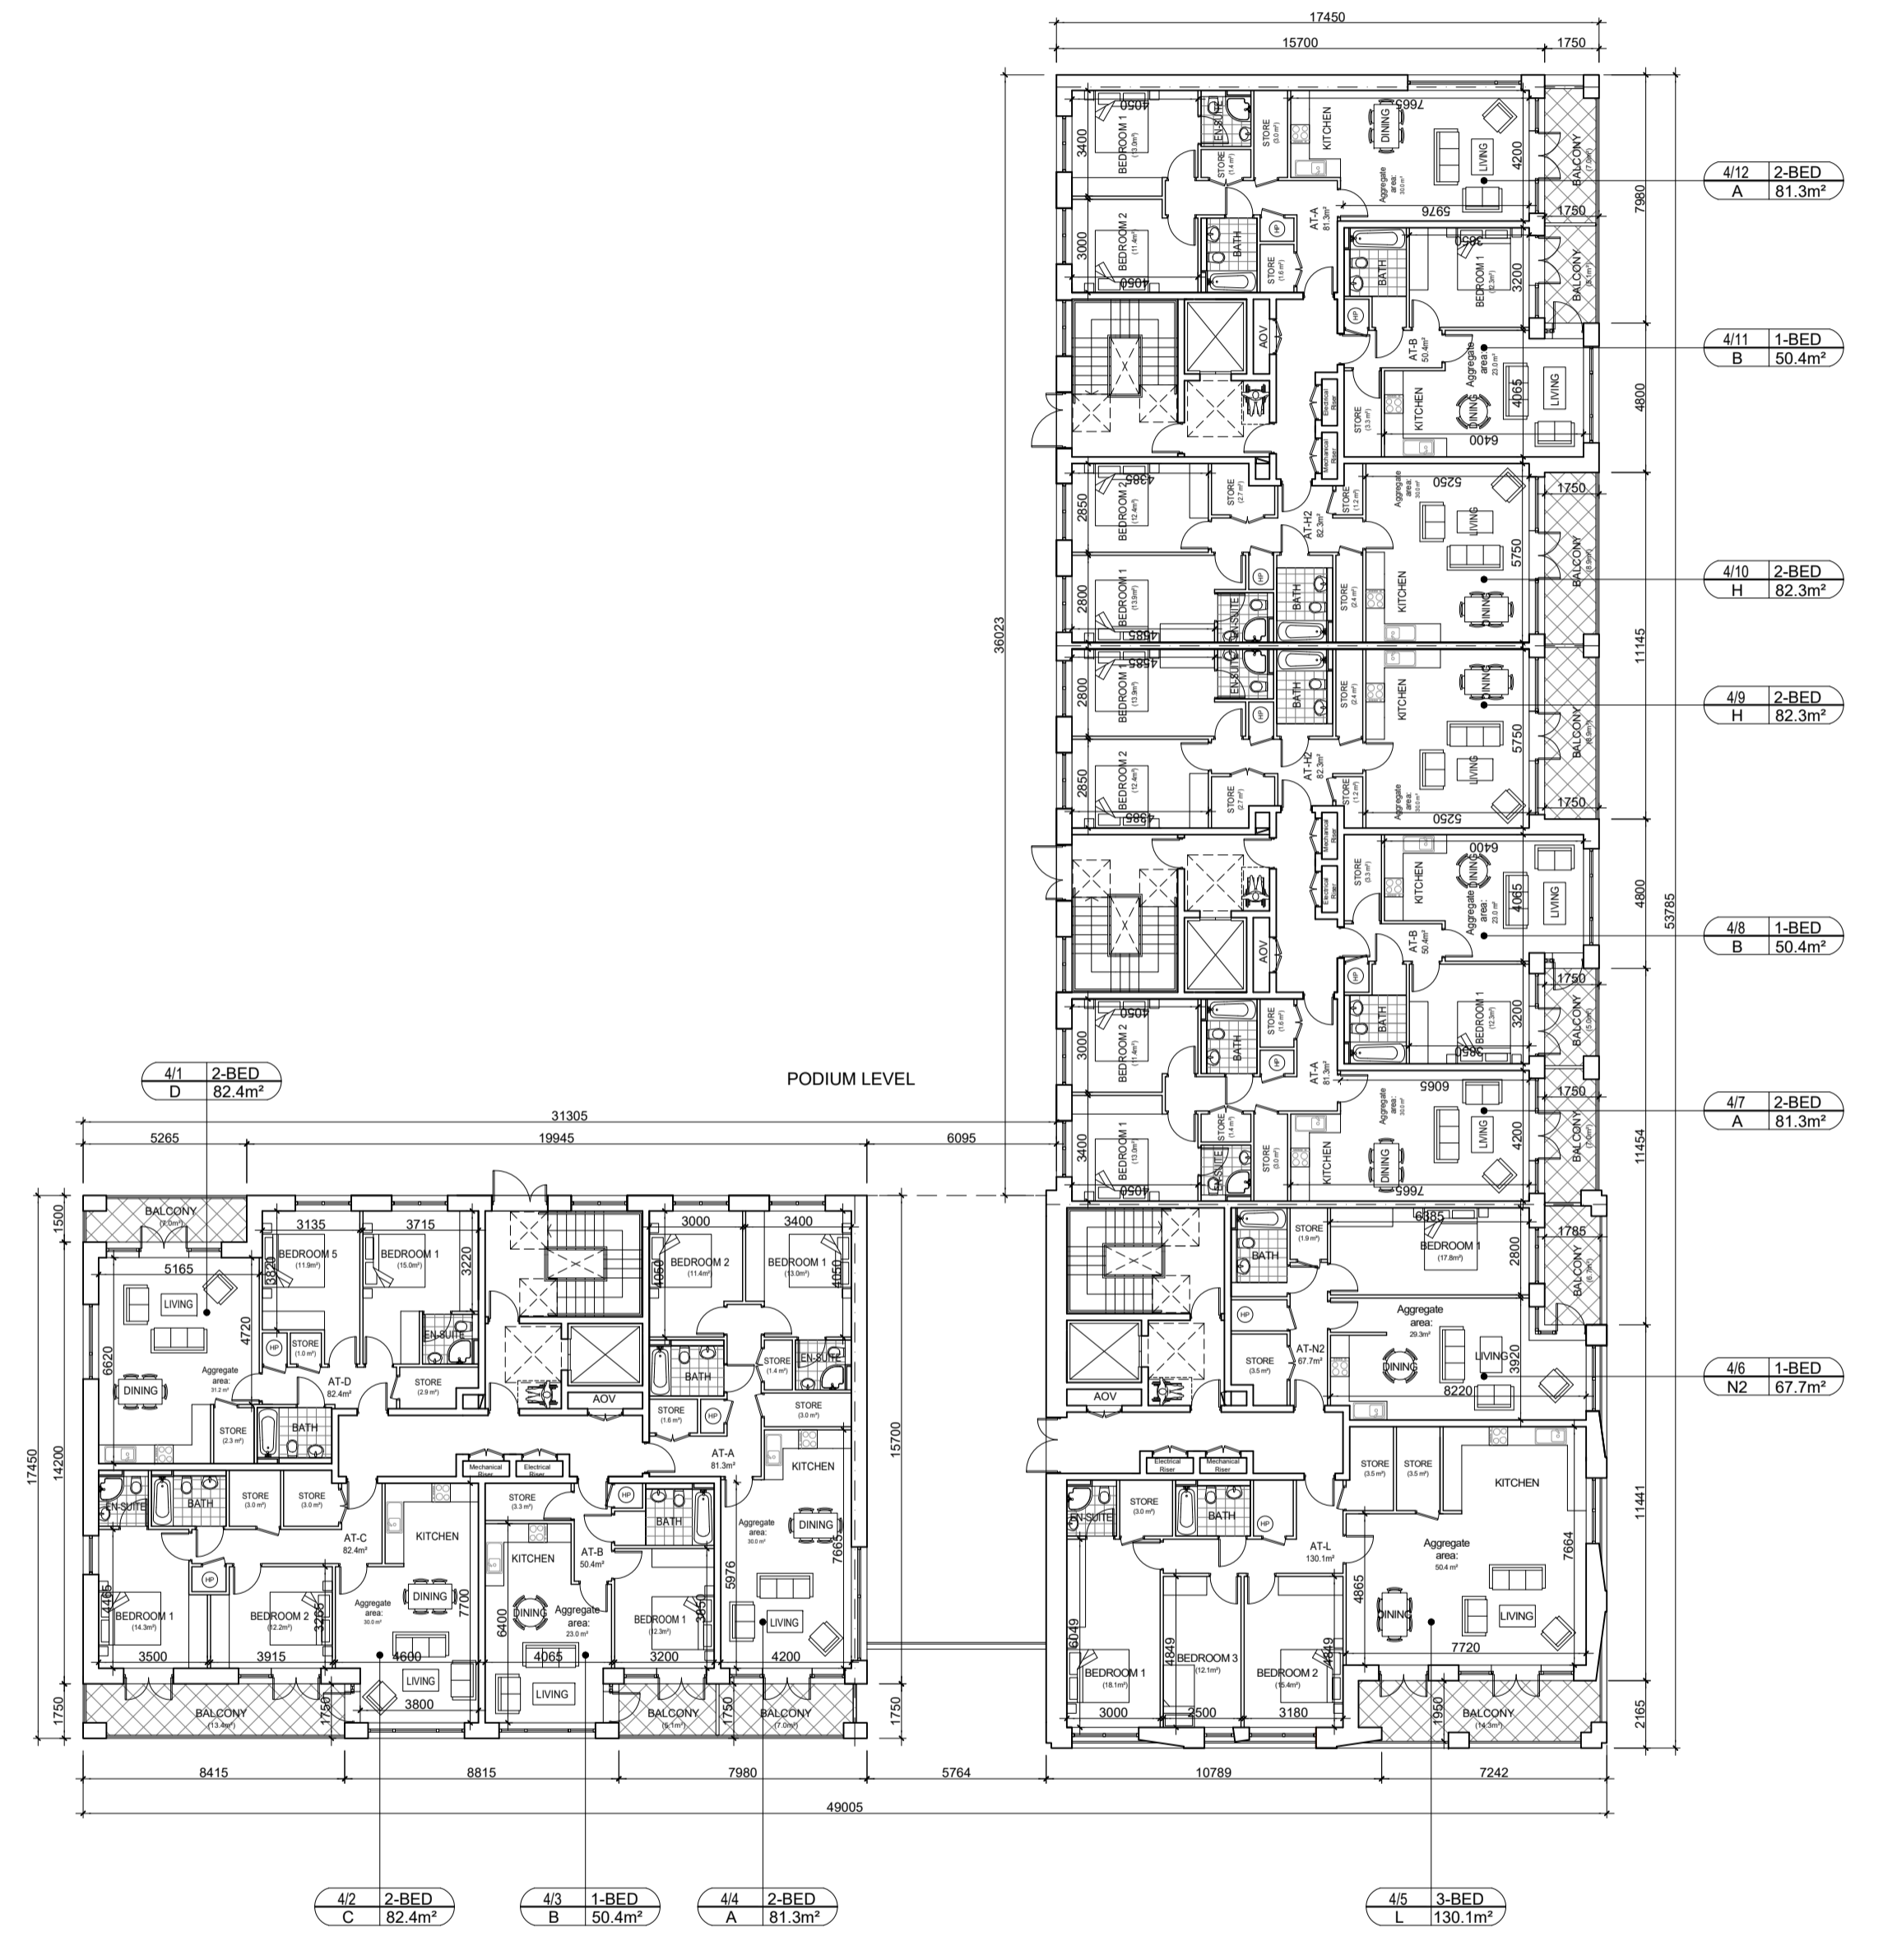


1st FLOOR PLAN

APARTMENT BLOCK 4
 MIX OF UNITS:
 34 x 1 BED
 54 x 2 BED
 5 x 3 BED
 93 - TOTAL
 + COMMERCIAL UNITS

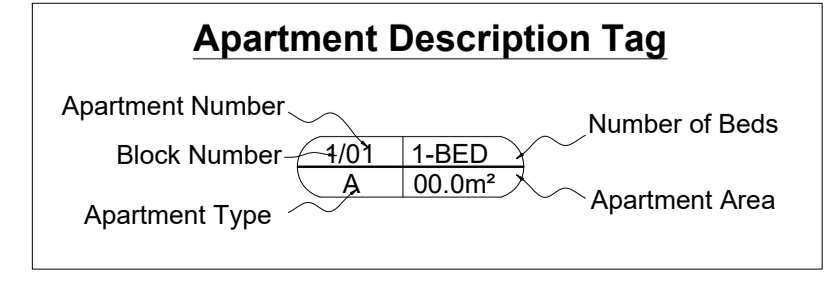

Project Title
 Fosterstown North SHD

Address
 Lands known as Fosterstown North, Dublin Road /R132
 Swords, Co. Dublin

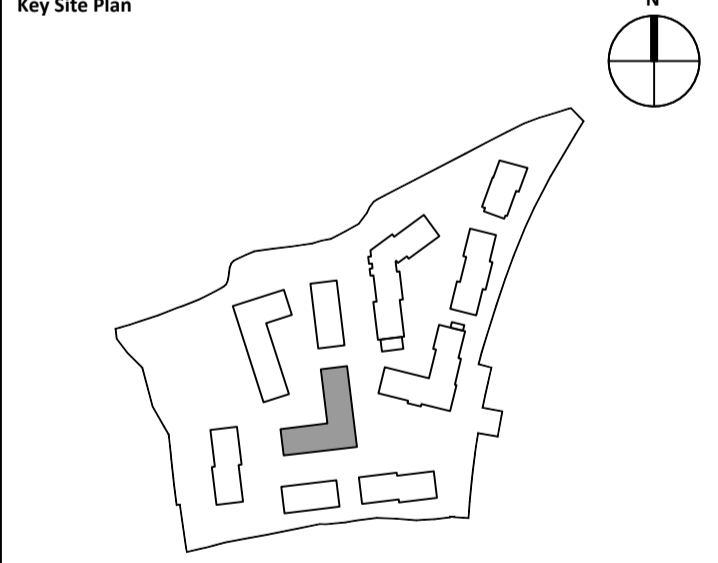

Client
 J. Murphy (Developments) Limited

Lead Architect
 PCOT Architects
 57 Merrion Square North, Dublin 2, D02 CP02
 087 9057495
 info@pcotarchitects.ie

Public Realm Architect
 ARROW Architects Aps
 25 Lower Leeson Street, Dublin 2, D02 XD77
 +45 4226 2860
 info@arrowarchitects.com www.arrowarchitects.com

Project Phase
 PLANNING SUBMISSION

Sheet Name
 BLOCK 4 - PLANS 1

DWG NO.
 PL-21-203

Status
 PLANNING

Rev.	B
Date	03-2022
Scale	1 : 200 @A1