



General Notes
Do not scale from drawings (including CAD files).
All dimensions must be verified on site. No use, disclosure,
dissemination or duplication of any content in this document
is allowed without prior consent by PCOT Architects. This
drawing may not be edited or modified by the recipient.

NOTES:

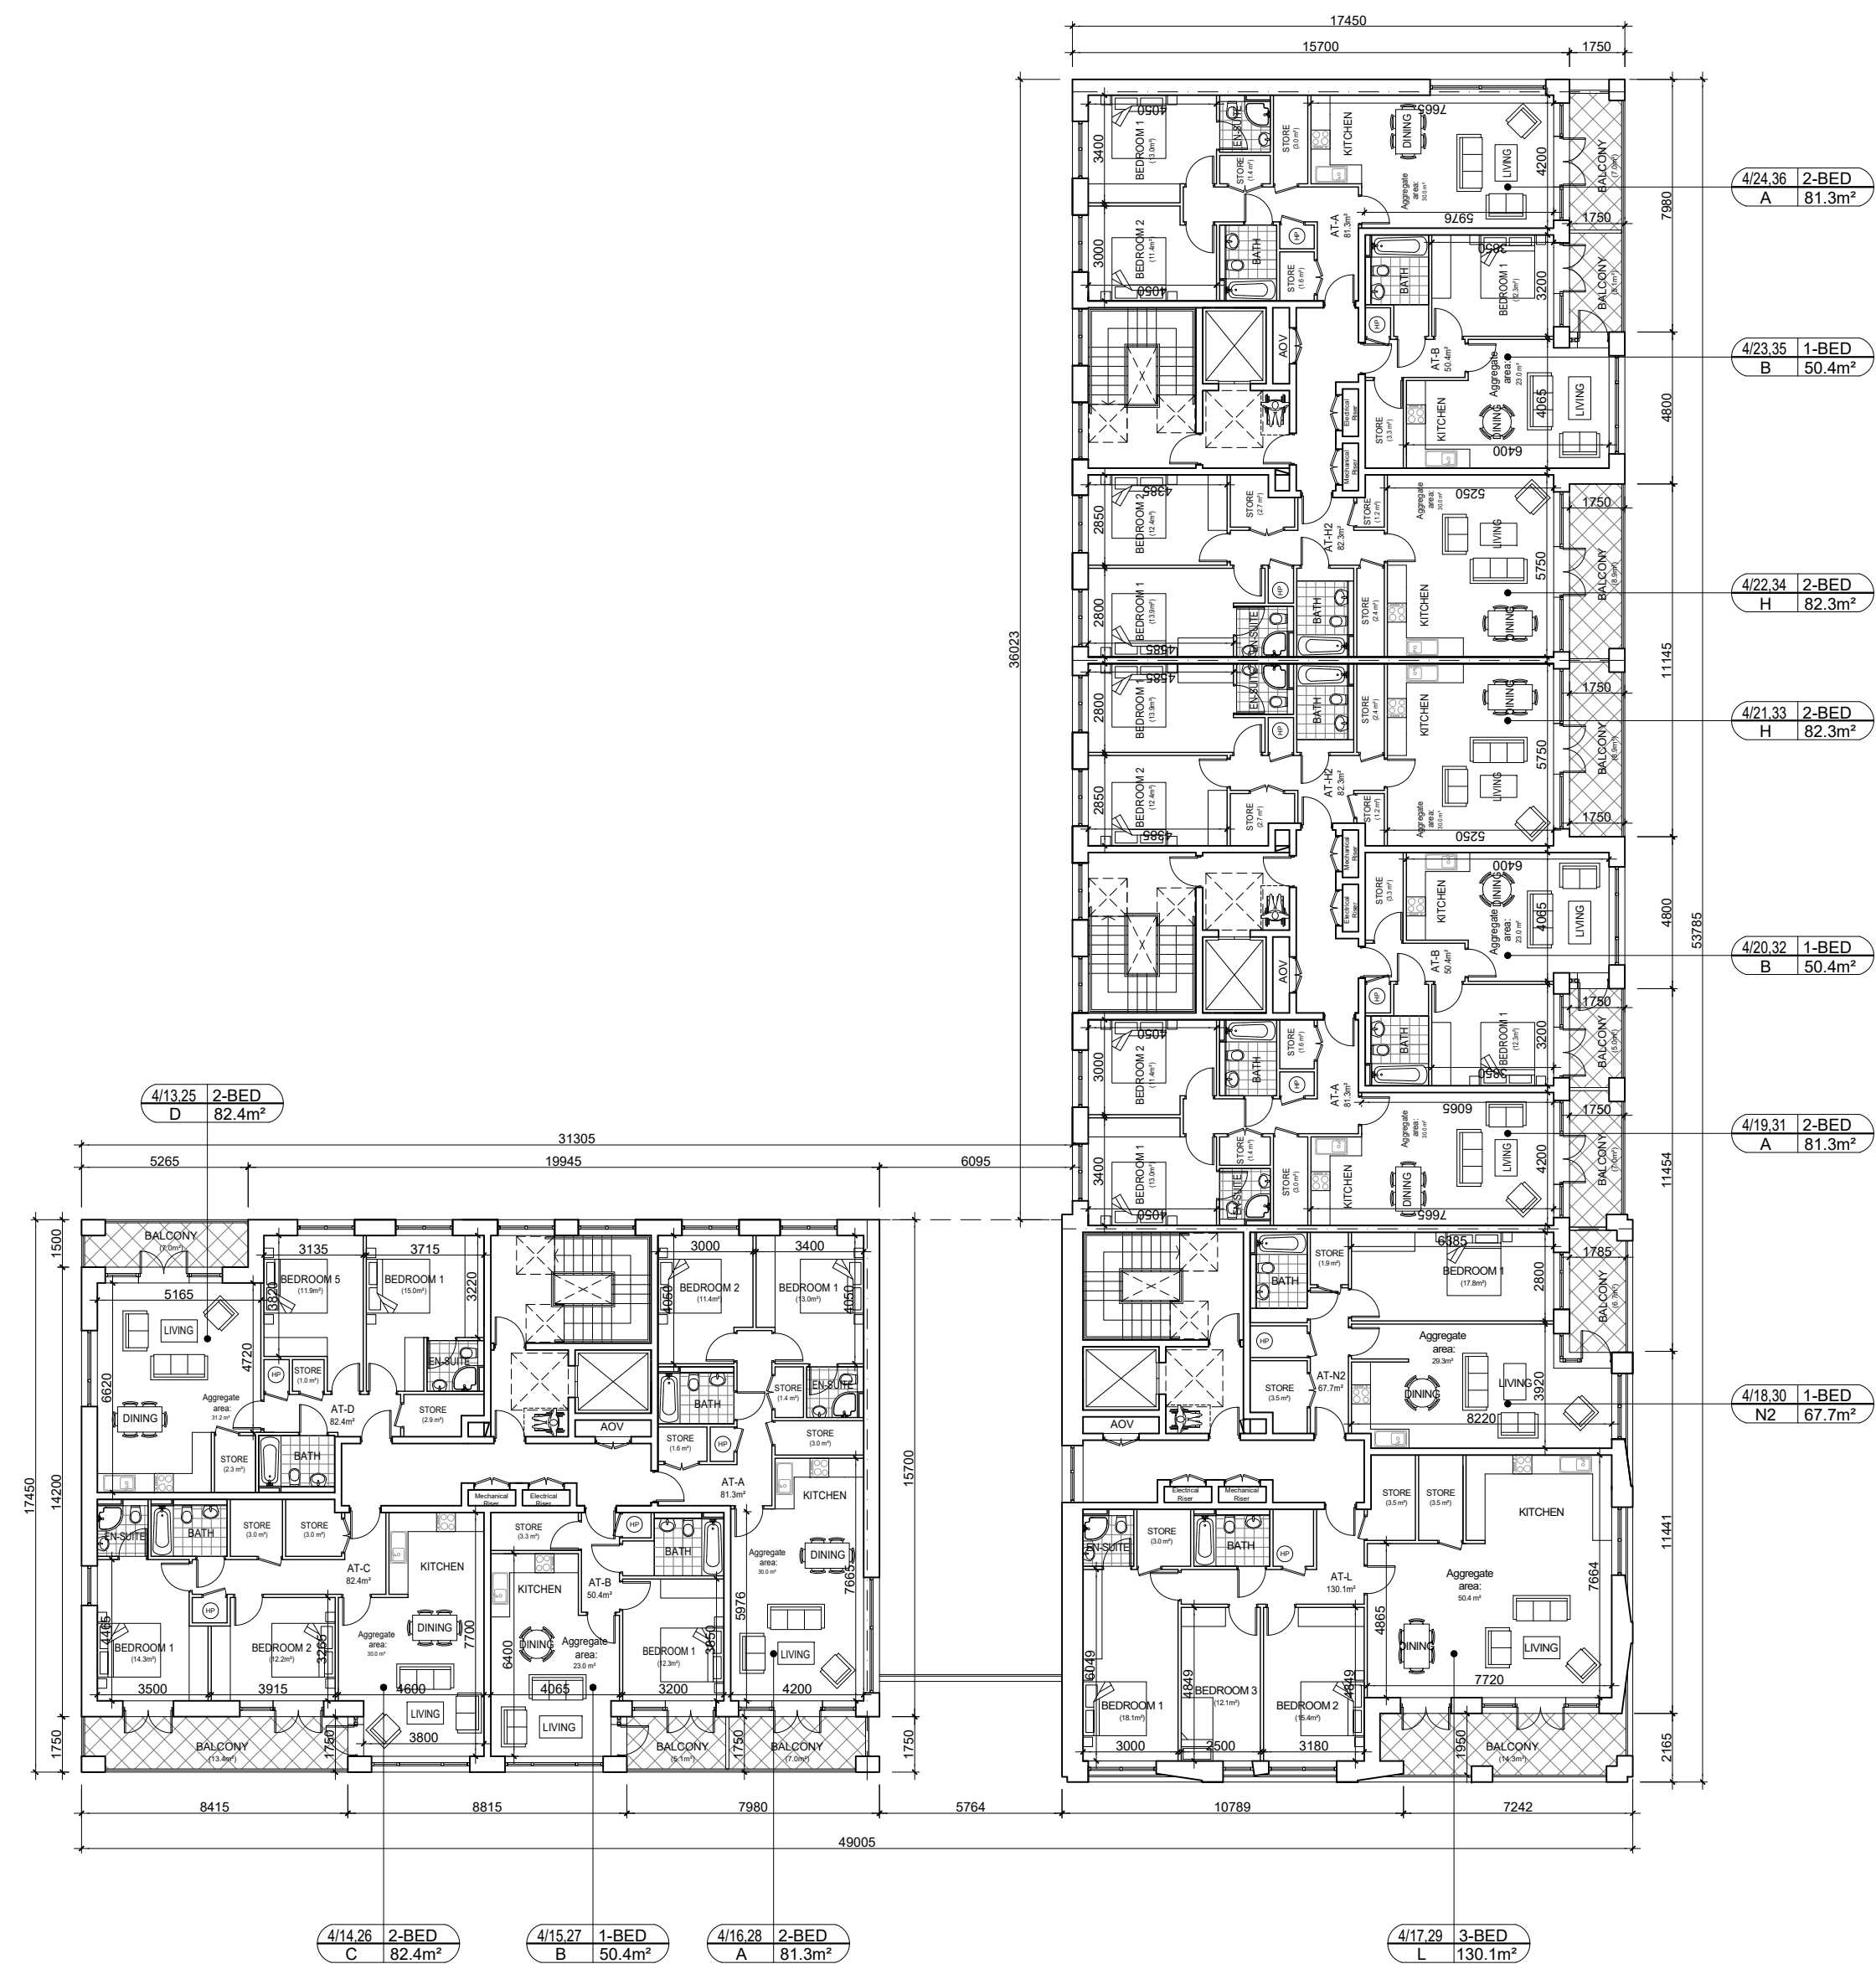


2nd & 3rd FLOOR PLAN

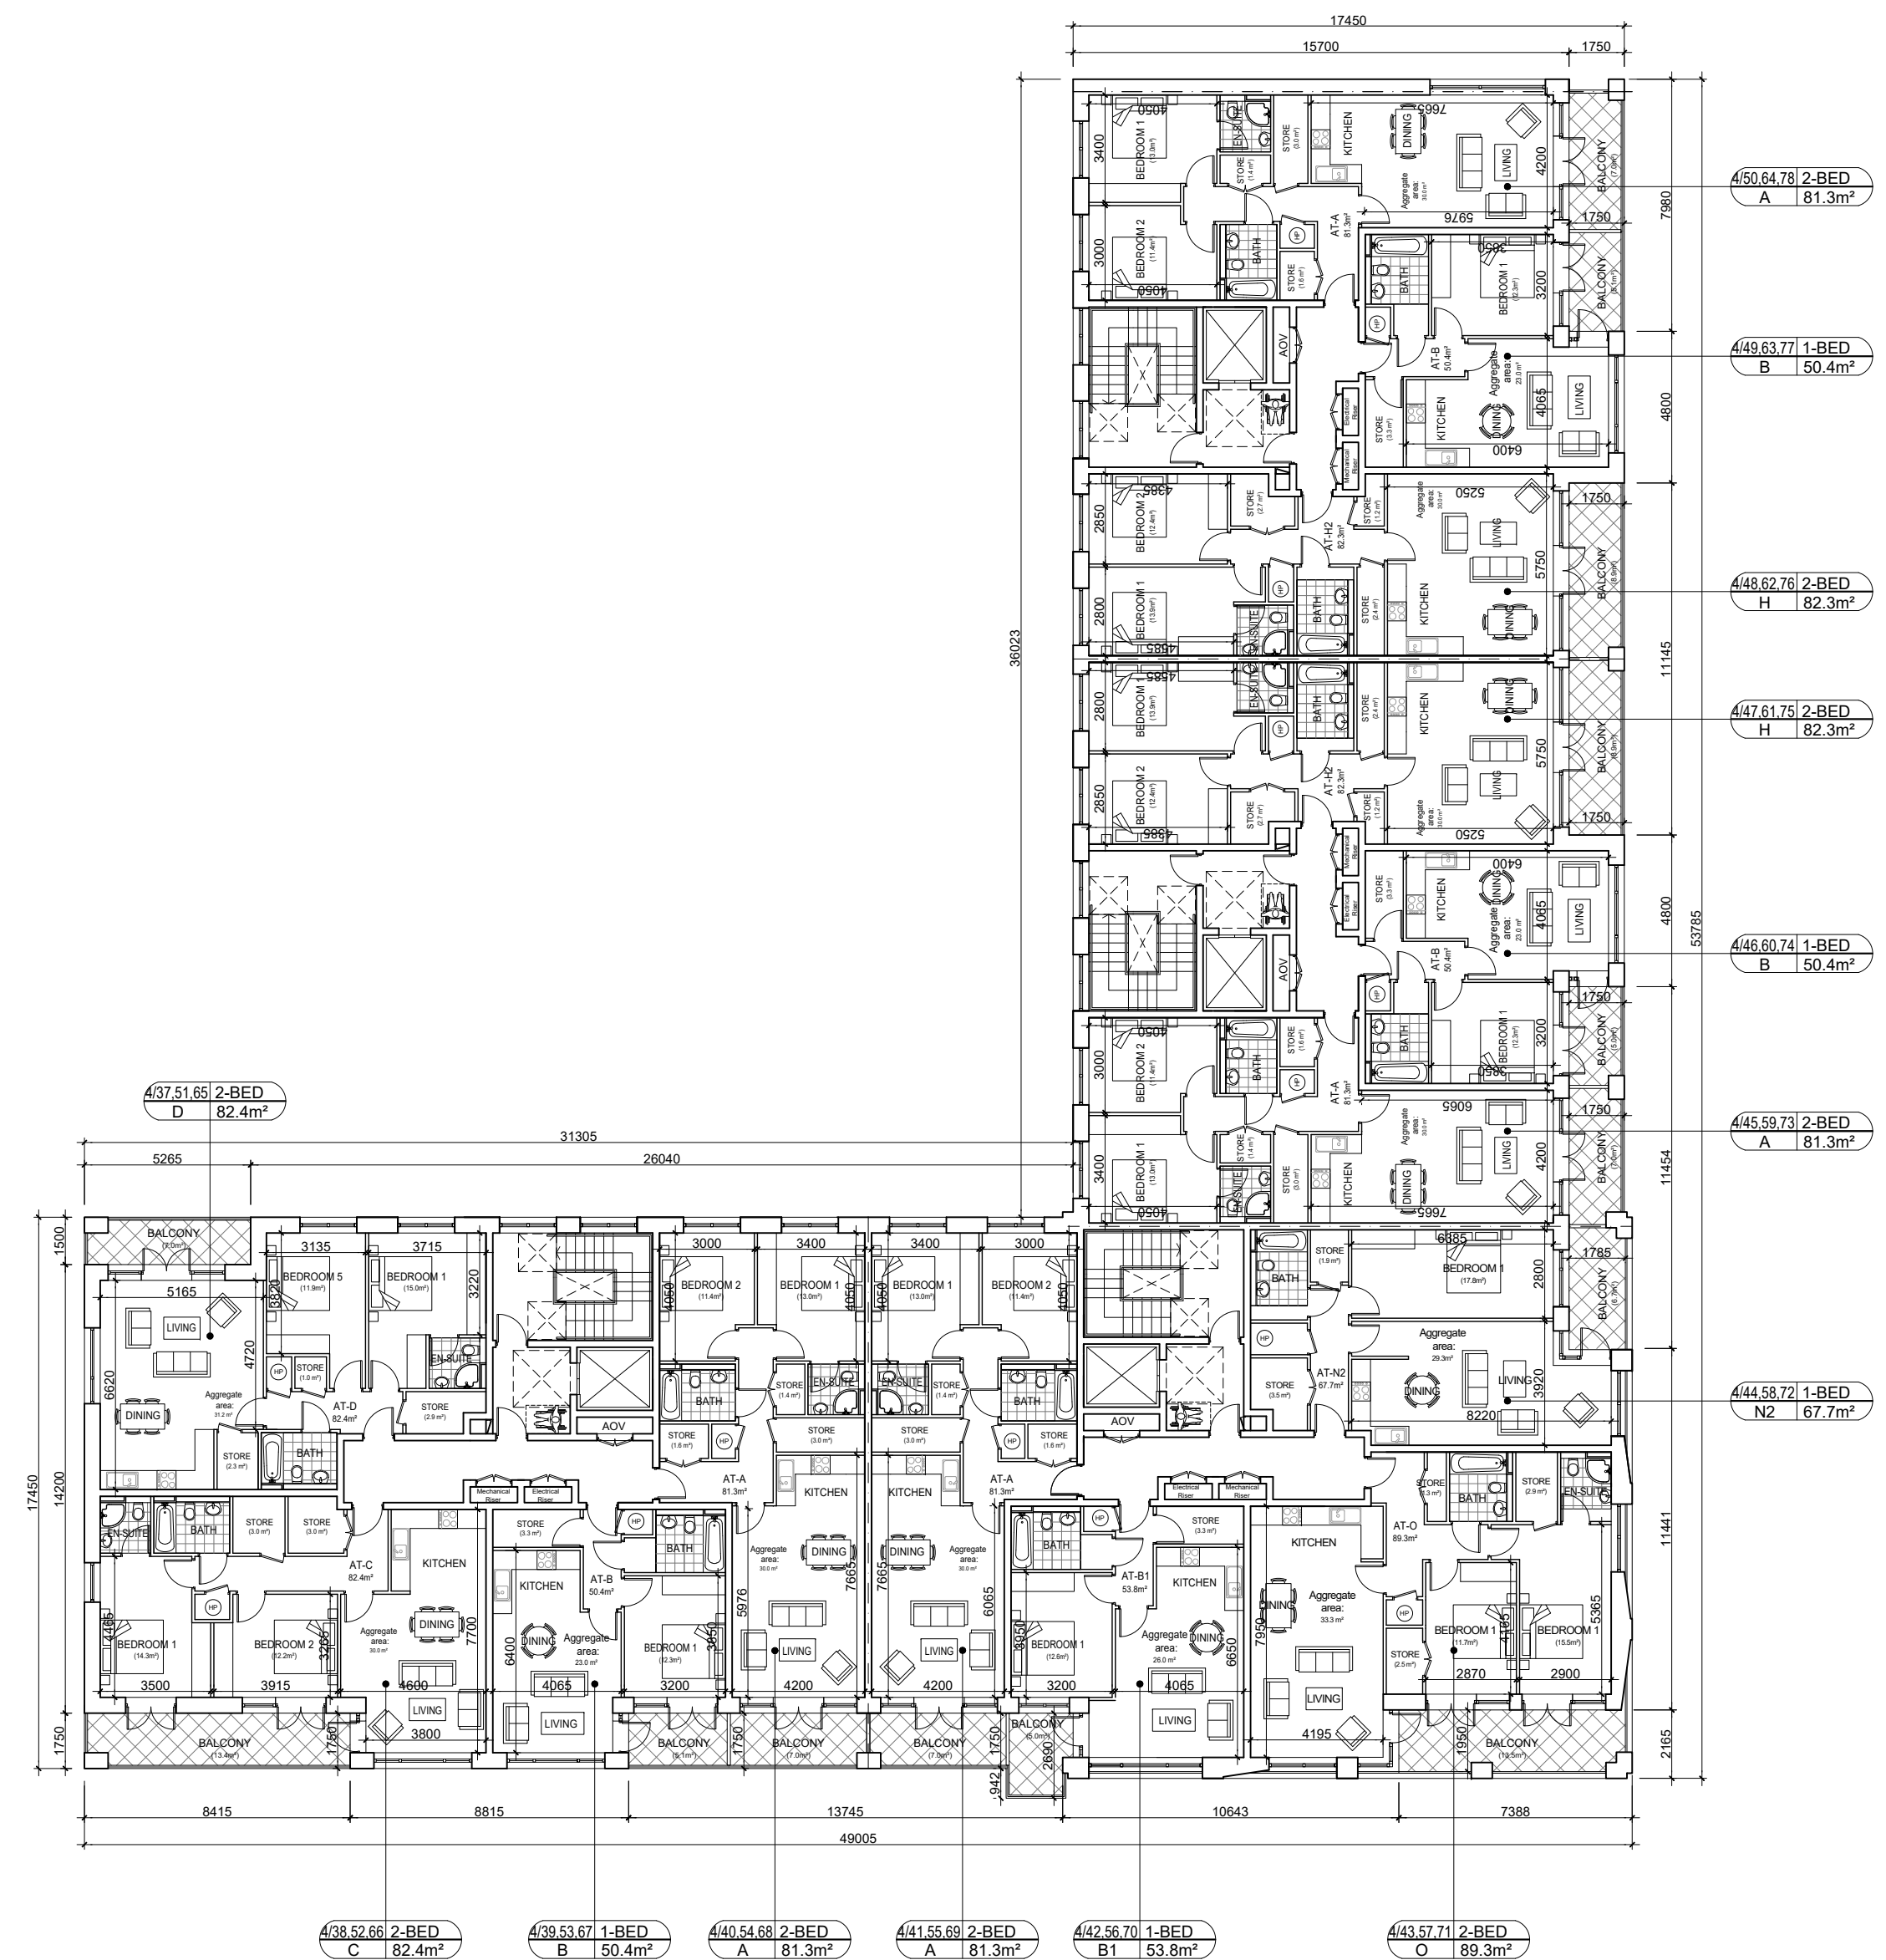

4th, 5th & 6th FLOOR PLAN

Date	Rev.	Revision Description

Project Title: **Fosterstown North SHD**
 Address: Lands known as Fosterstown North, Dublin Road / R132 Swords, Co. Dublin

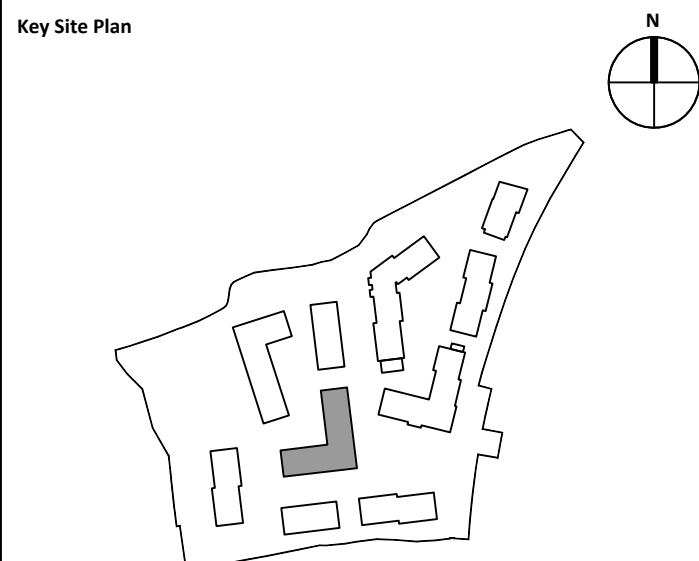

Client: J. Murphy (Developments) Limited

Lead Architect
 PCOT Architects
 57 Merrion Square North, Dublin 2, D02 CR02
 087 9057495
 info@pcotarchitects.ie

Public Realm Architect
 ARROW Architects Aps
 25 Lower Leeson Street, Dublin 2, D02 XD77
 +45 4226 2860
 info@arrowarchitects.com www.arrowarchitects.com

Project Phase: PLANNING SUBMISSION

Sheet Name: **BLOCK 4 – PLANS 2**

DWG NO.: **PL-21-204**

Status	Rev.	Date	Scale
PLANNING	B	03-2022	1:200 @A1

