


**General Notes**  
 Do not scale from drawings (including CAD Files).  
 All dimensions must be verified on site. No use, disclosure, dissemination or duplication of any content in this document is allowed without prior consent by PCOT Architects. This drawing may not be edited or modified by the recipient.

**NOTES:**

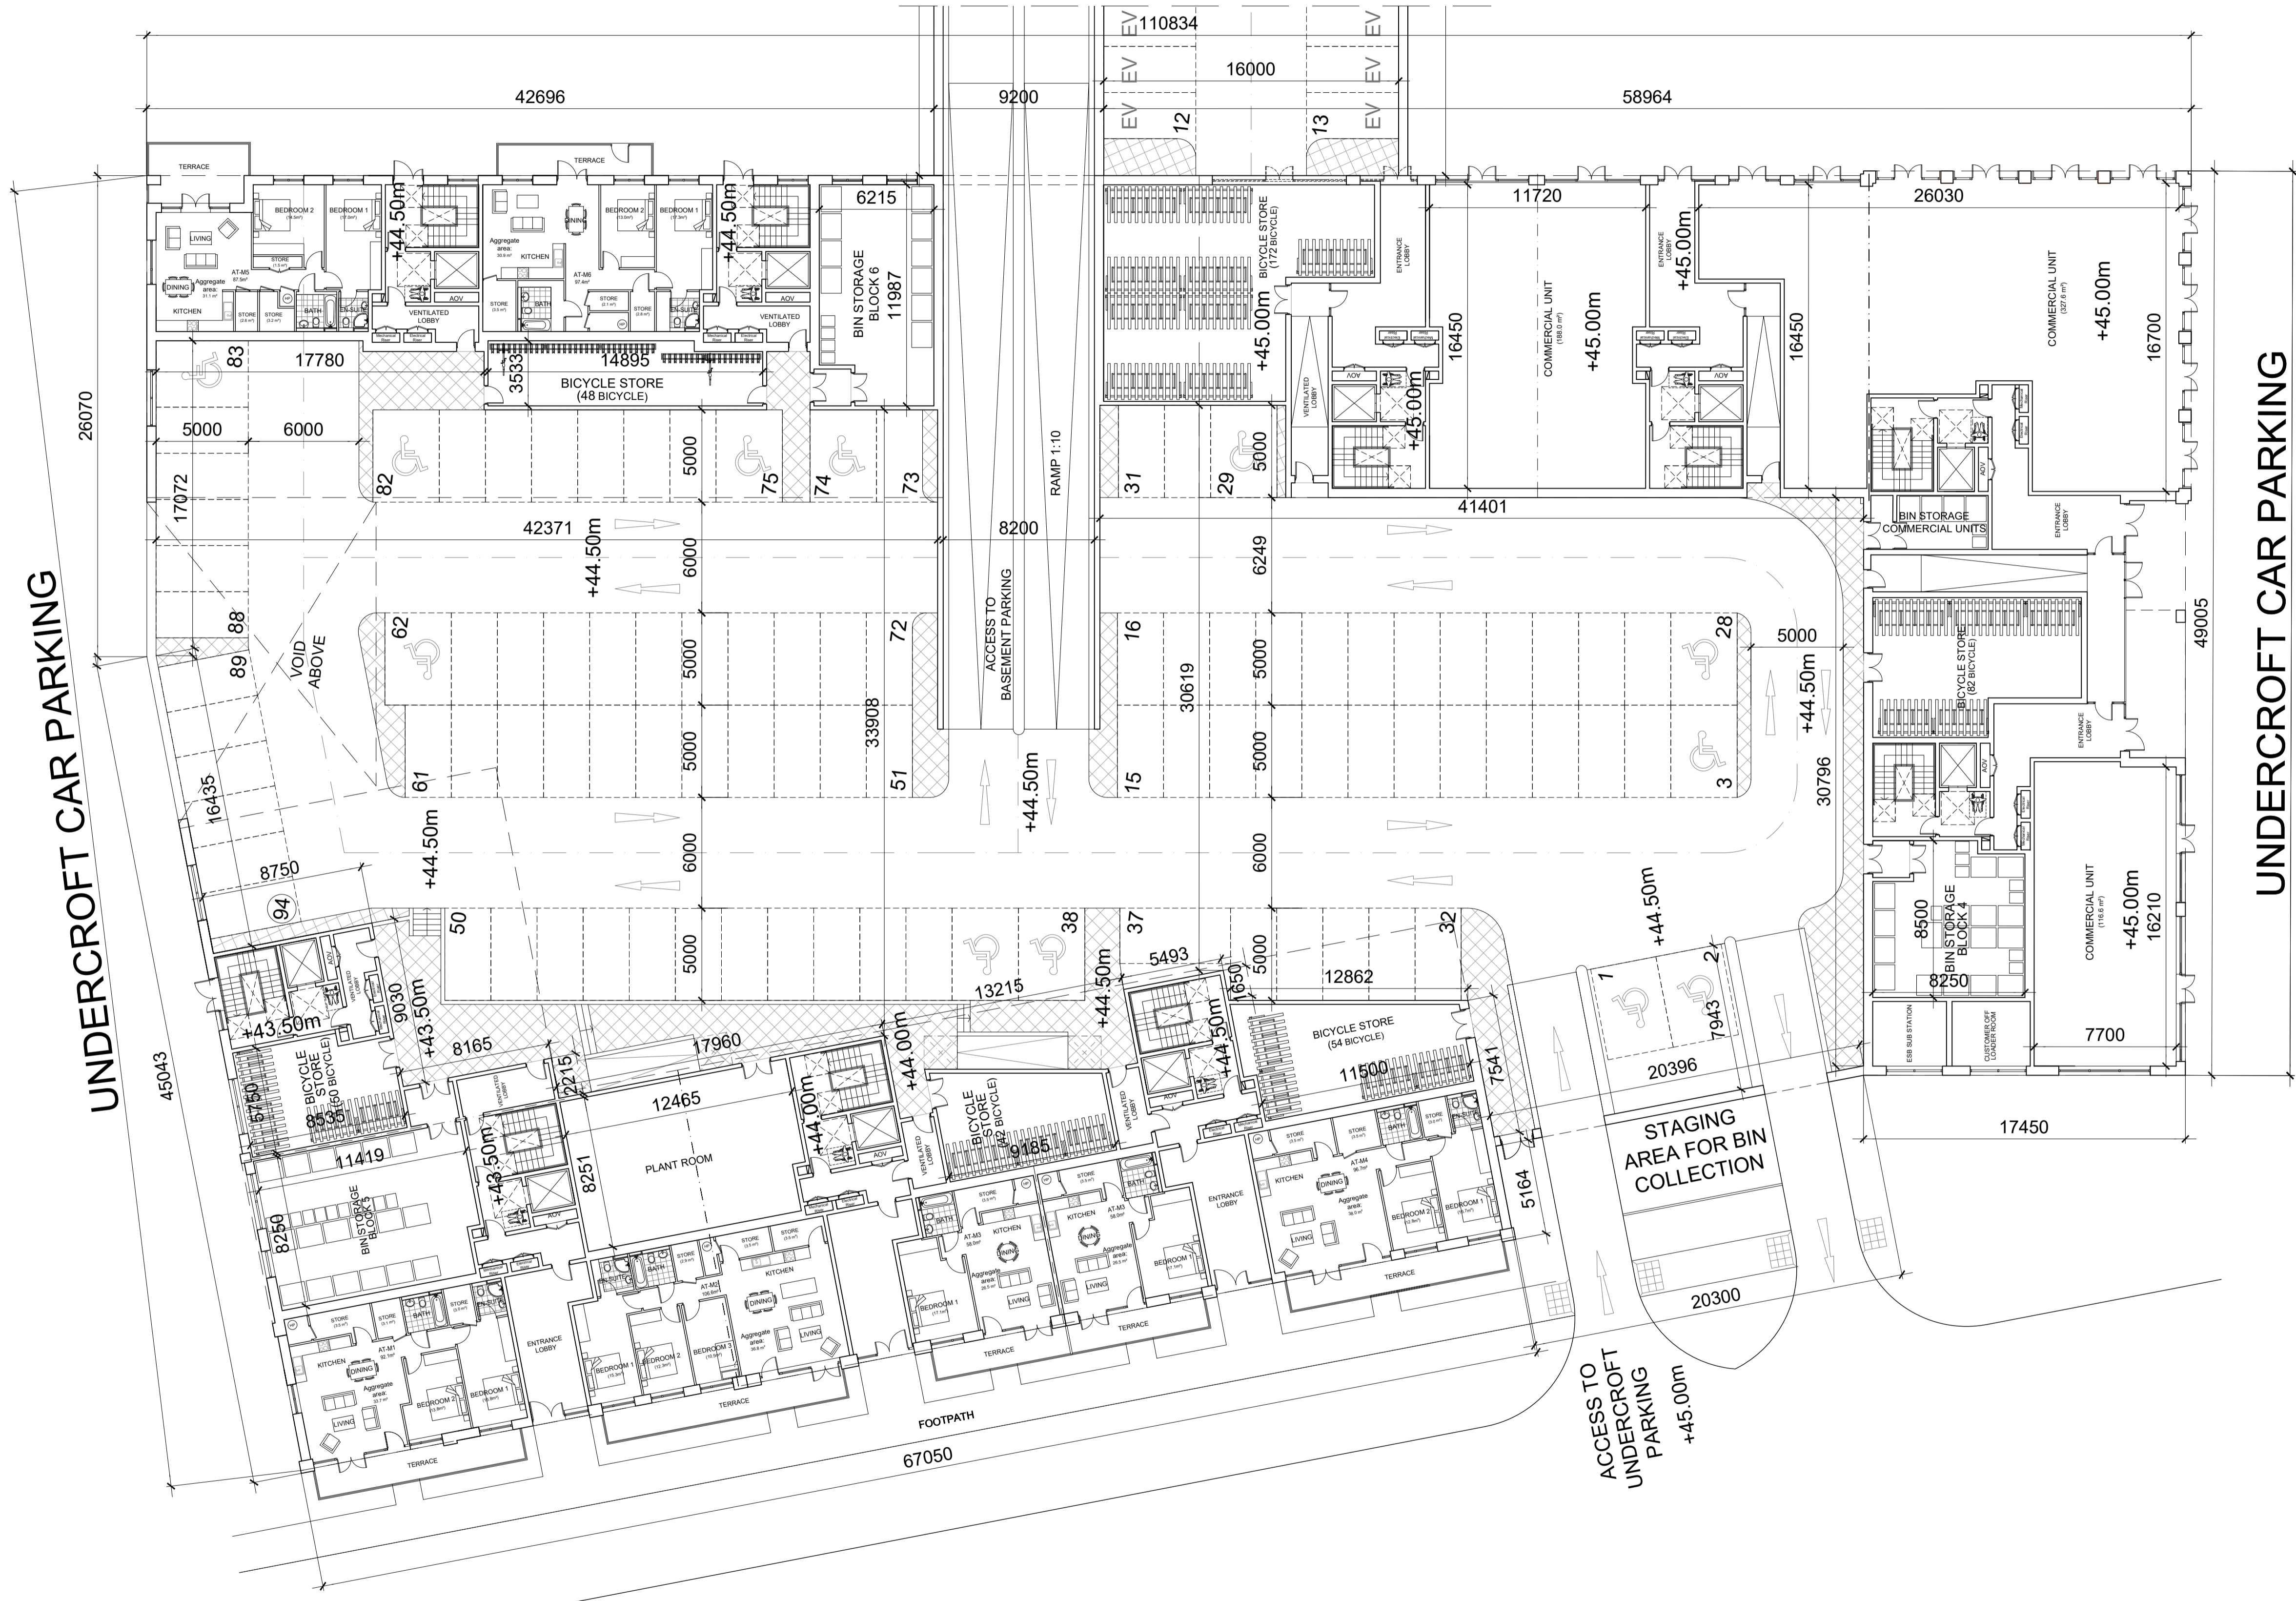


Date	Rev.	Revision Description

**Project Title**  
Fosterstown North SHD

**Address**  
Lands known as Fosterstown North, Dublin Road /R132 Swords, Co. Dublin

**Key Site Plan**

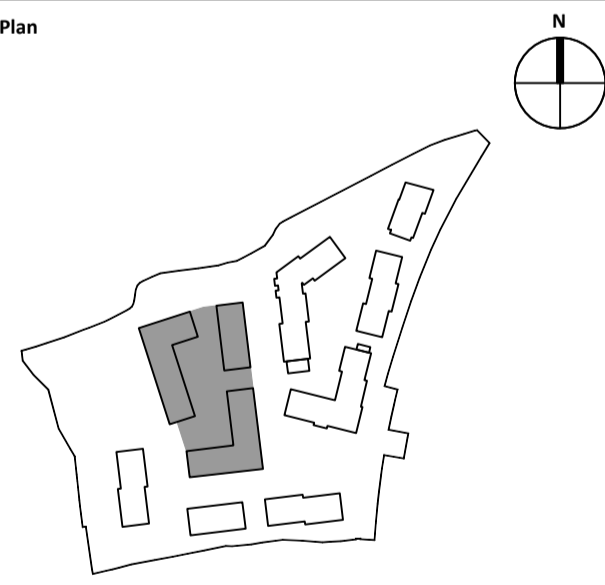

**Client**  
J. Murphy (Developments) Limited

**Lead Architect**  
PCOT Architects  
57 Merrion Square North, Dublin 2, D02 EP02  
087 9057495  
info@pcotarchitects.ie

**Public Realm Architect**  
ARROW Architects ApS  
25 Lower Leeson Street, Dublin 2, D02 XD77  
+45 4226 2860  
info@arrowarchitects.com www.arrowarchitects.com

**Project Phase**  
PLANNING SUBMISSION

**Sheet Name**  
UNDERCROFT CAR PARKING

**DWG NO.**  
PL-21-302

Status	Rev.	Date	Scale
PLANNING	J	03-2022	1:200 @A1

