


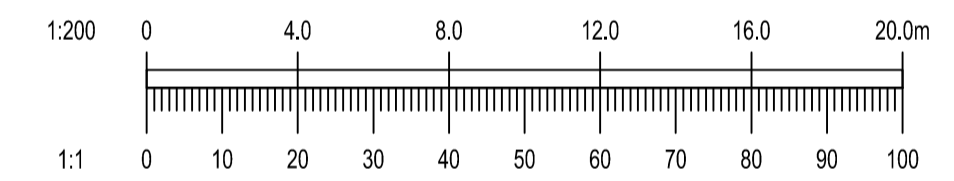

- NOTES:
- DO NOT SCALE. USE FIGURED DIMENSIONS ONLY.
  - THIS DRAWING IS TO BE READ IN CONJUNCTION WITH ALL OTHER RELEVANT ARCHITECTURAL AND ENGINEERING DRAWINGS.

**LEGEND**

- AREA OF PROPOSED DEVELOPMENT
- PRIMARY VEHICLE SIGNAL
- PRIMARY PEDESTRIAN SIGNAL
- PRIMARY PEDESTRIAN DEMAND UNIT
- TACTILE PAVING
- SHARED FOOTWAY/CYCLE TRACK TACTILE PAVING



**Ordnance Survey Ireland**  
 Ordnance Survey Ireland Licence No. EN 0006022 © Ordnance Survey Ireland/Government of Ireland.

13/04/22	ISSUED FOR PLANNING	PW	EC
REV. DATE	AMENDMENT	DRN	APPD

**STATUS FOR PLANNING ONLY NOT FOR CONSTRUCTION**

**Waterman Moylan**  
 Engineering Consultants  
 BLOCK 8, EASTPOINT BUSINESS PARK, ALFIE BYRNE ROAD, DUBLIN D03 H3F4 IRELAND. Tel: (01) 864 8900  
 Email: info@waterman-moylan.ie www.waterman-moylan.ie

CLIENT **J. MURPHY (DEVELOPMENTS) LIMITED**  
 ARCHITECT **PCOT ARCHITECTS**

PROJECT **FOSTERSTOWN NORTH SHD  
 FOSTERSTOWN, SWORDS, Co. DUBLIN**

TITLE **ROAD MARKINGS & PROPOSED SIGNAL CONTROLS**

DRAWN PW	DESIGNED EC	APPROVED JG	DATE APRIL 2022
SCALE 1:200 @ A1	JOB NO. 17-062	DRG. NO. P111	REVISION -

**ROAD MARKINGS & PROPOSED SIGNAL CONTROLS**  
 SCALE 1:200

© 2017. This drawing is copyright. No part of this document may be re-produced or transmitted in any form or stored in any retrieval system of any kind without the written permission of the consulting engineer or copyright holder except as agreed for use on the project for which the document was originally issued.