


- NOTES:
- DO NOT SCALE. USE FIGURED DIMENSIONS ONLY.
 - THIS DRAWING IS TO BE READ IN CONJUNCTION WITH ALL OTHER RELEVANT ARCHITECTURAL AND ENGINEERING DRAWINGS.

LEGEND

--- 2.4m x 90m SIGHTLINE

DESIGN SPEED OF MAJOR ROAD (km/h)	VISIBILITY DISTANCE (m)
42	50
50	70
60	90
70	120
85	160
100	215
120	295

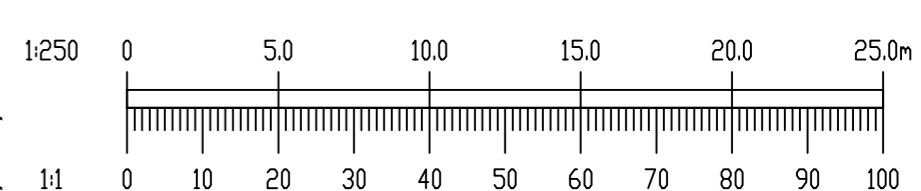

Ordnance Survey Ireland
 Ordnance Survey Ireland Licence
 No. EN 0006022 © Ordnance Survey
 Ireland/Government of Ireland.

REV.	DATE	AMENDMENT	DRN	APPD
13/04/22		ISSUED FOR PLANNING	PW	EC

STATUS FOR PLANNING ONLY NOT FOR CONSTRUCTION

Waterman Moylan
 Engineering Consultants
 BLOCK S, EASTPOINT BUSINESS PARK, ALFIE BYRNE ROAD,
 DUBLIN D03 H3F4 IRELAND.
 Tel: (01) 664 8900 Fax: (01) 661 3618
 Email: info@waterman-moylan.ie www.waterman-moylan.ie

CLIENT **J. MURPHY (DEVELOPMENTS) LIMITED**
 ARCHITECT **PCOT ARCHITECTS**
 PROJECT **FOSTERSTOWN NORTH SHD
 FOSTERSTOWN, SWORDS, Co. DUBLIN**
 TITLE **SIGHTLINES**

DRAWN PW	DESIGNED EC	APPROVED JG	DATE APRIL 2022
SCALE 1:250 @ A1	JOB NO. 17-062	DRG. NO. P140	REVISION -