



NOTES:

1. DO NOT SCALE. USE FIGURED DIMENSIONS ONLY.
2. THIS DRAWING IS TO BE READ IN CONJUNCTION WITH ALL OTHER RELEVANT ARCHITECTURAL AND ENGINEERING DRAWINGS.

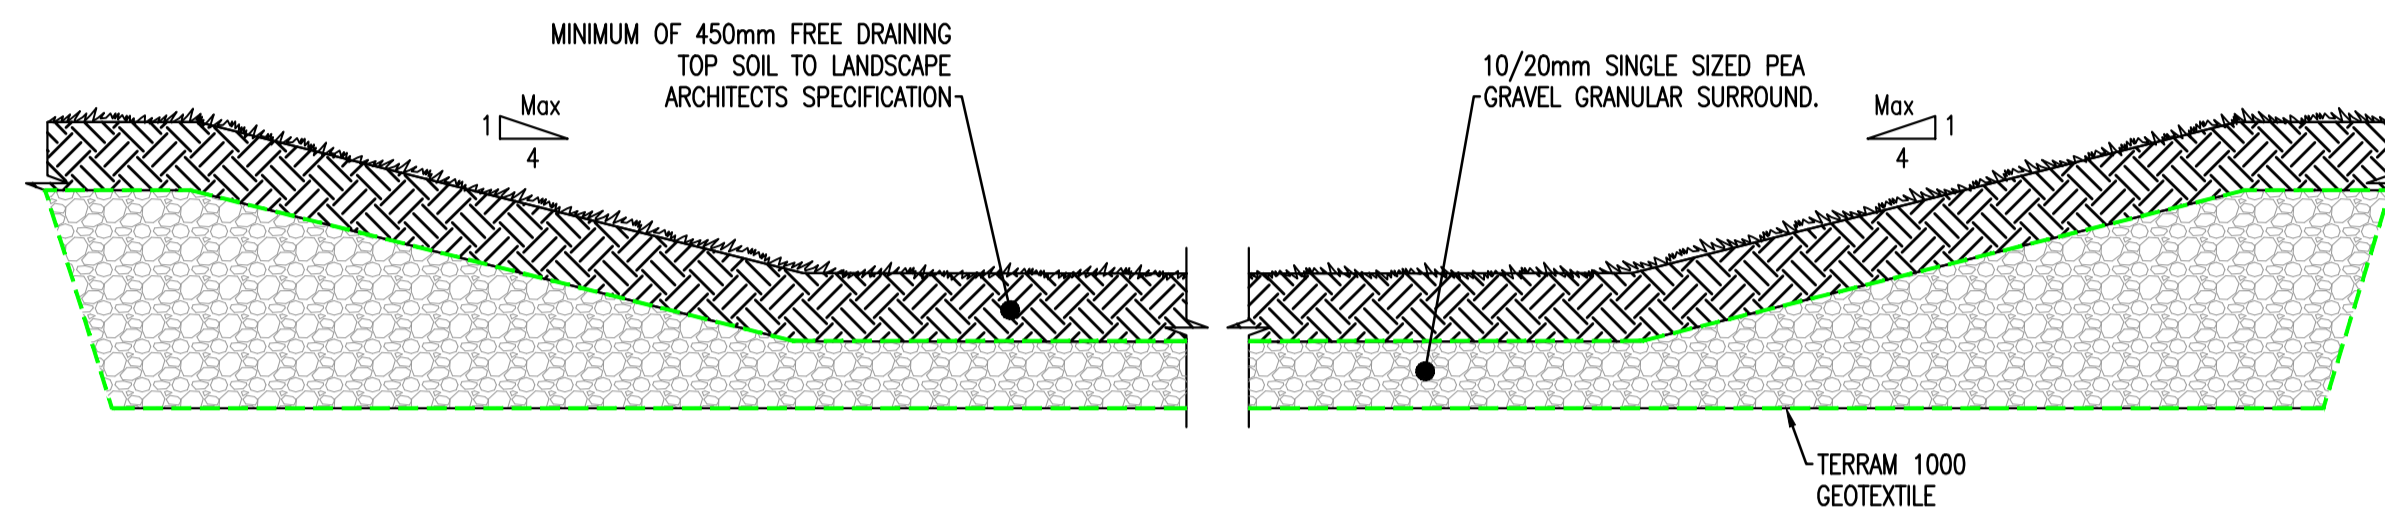


TYPICAL SECTION THROUGH DETENTION BASIN

SCALE 1:50 @A1

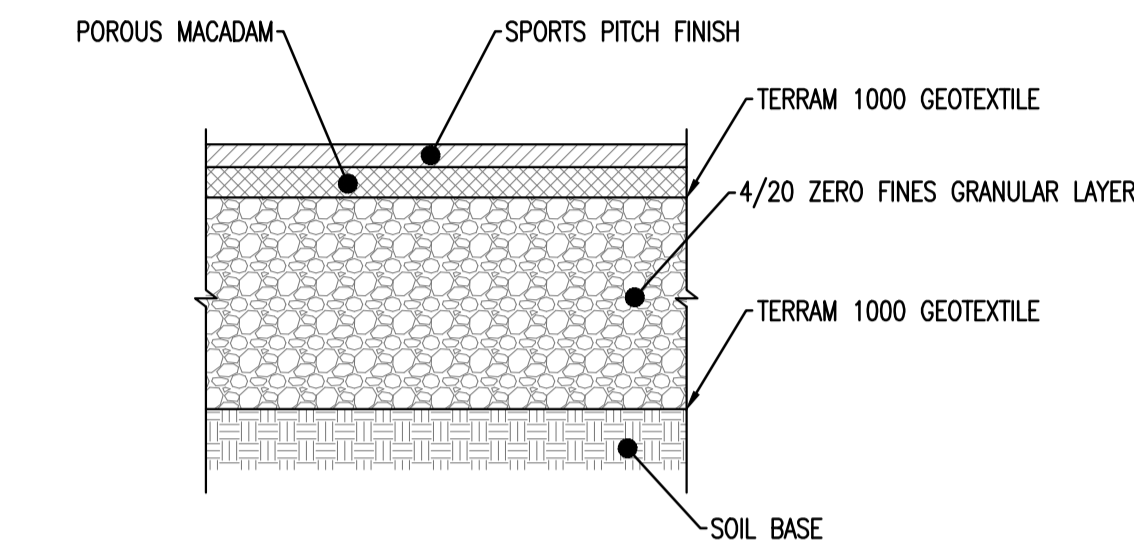


TYPICAL SECTION THROUGH SPORTS PITCH

SCALE 1:25

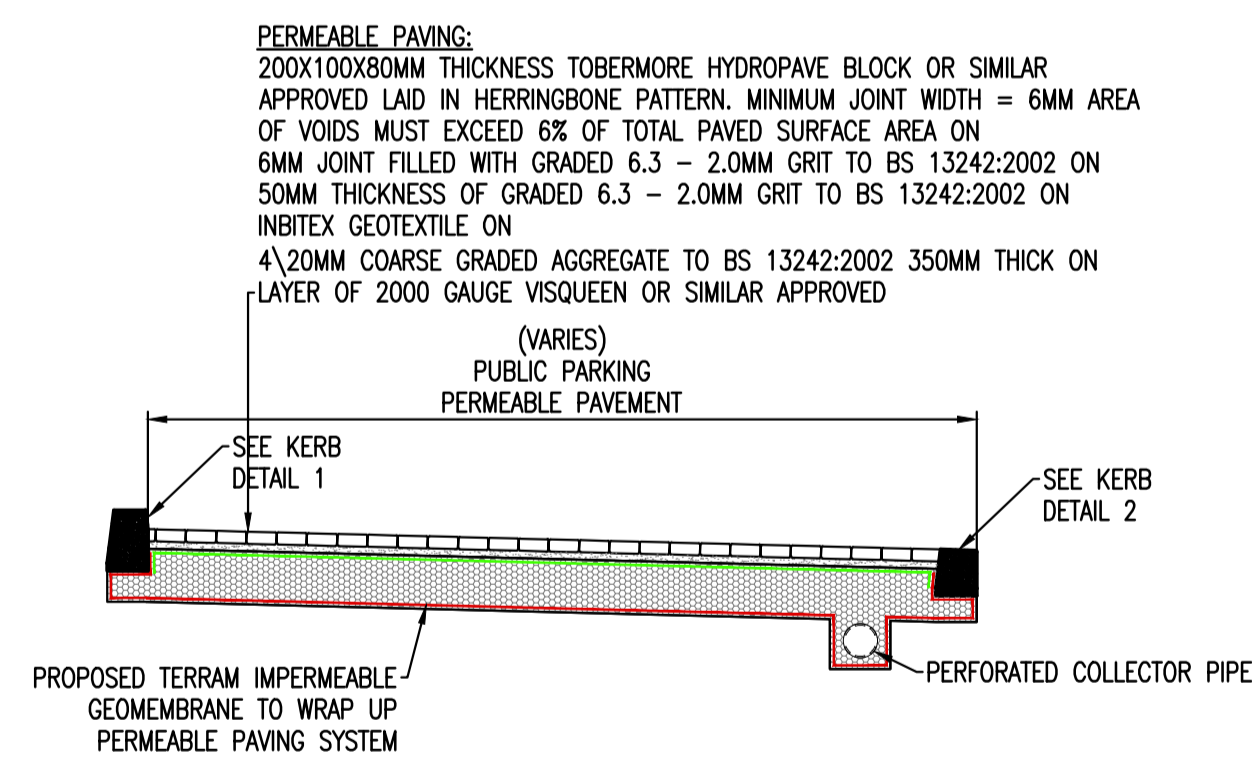


TYPICAL SECTION THROUGH PERMEABLE PAVING

SCALE 1:50 @A1

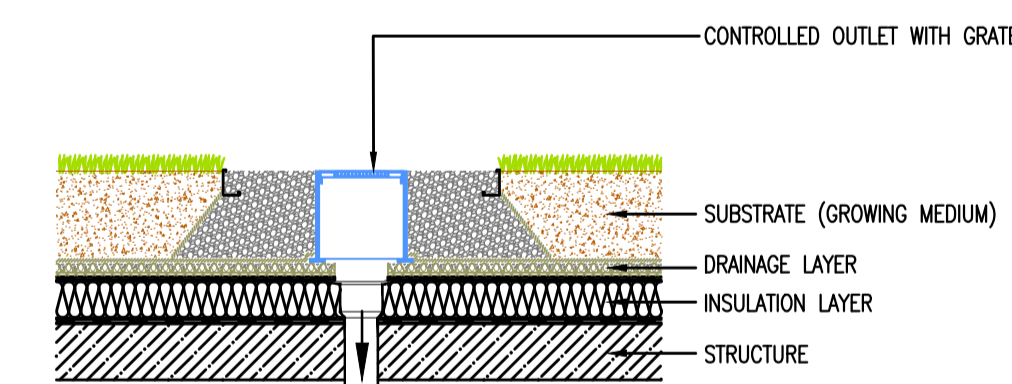

GREEN ROOF PODIUM OUTLET

SCALE 1:25

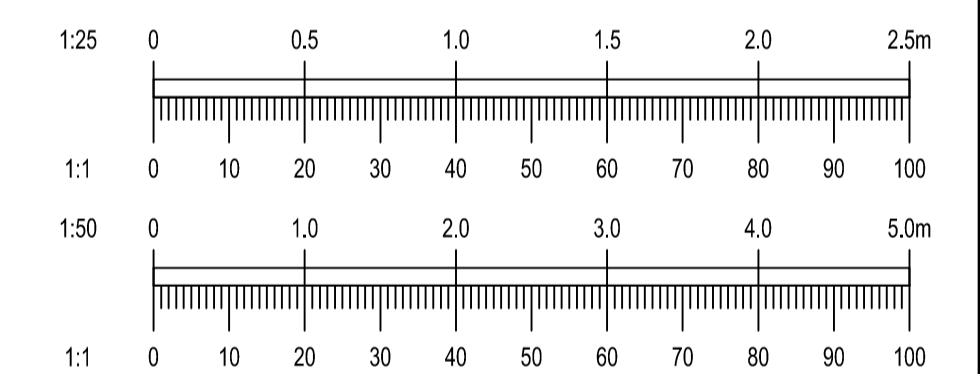

13/04/22	ISSUED FOR PLANNING	PW	EC
REV.	DATE	AMENDMENT	DRN APPD

STATUS **FOR PLANNING ONLY**
NOT FOR CONSTRUCTION

Waterman Moylan
Engineering Consultants
BLOCK 5, EASTPOINT BUSINESS PARK, ALFIE BYRNE ROAD,
DUBLIN D03 H3F4 IRELAND. Tel: (01) 864 8900
Email: info@waterman-moylan.ie www.waterman-moylan.ie

CLIENT **J. MURPHY (DEVELOPMENTS) LIMITED**
ARCHITECT **PCOT ARCHITECTS**

PROJECT
**FOSTERSTOWN NORTH SHD
FOSTERSTOWN, SWORDS, Co. DUBLIN**

TITLE
SUDS DRAINAGE DETAILS

DRAWN PW	DESIGNED EC	APPROVED JG	DATE APRIL 2022
SCALE AS SHOWN@A1	JOB NO. 17-062	DRG. NO. P215	REVISION -